


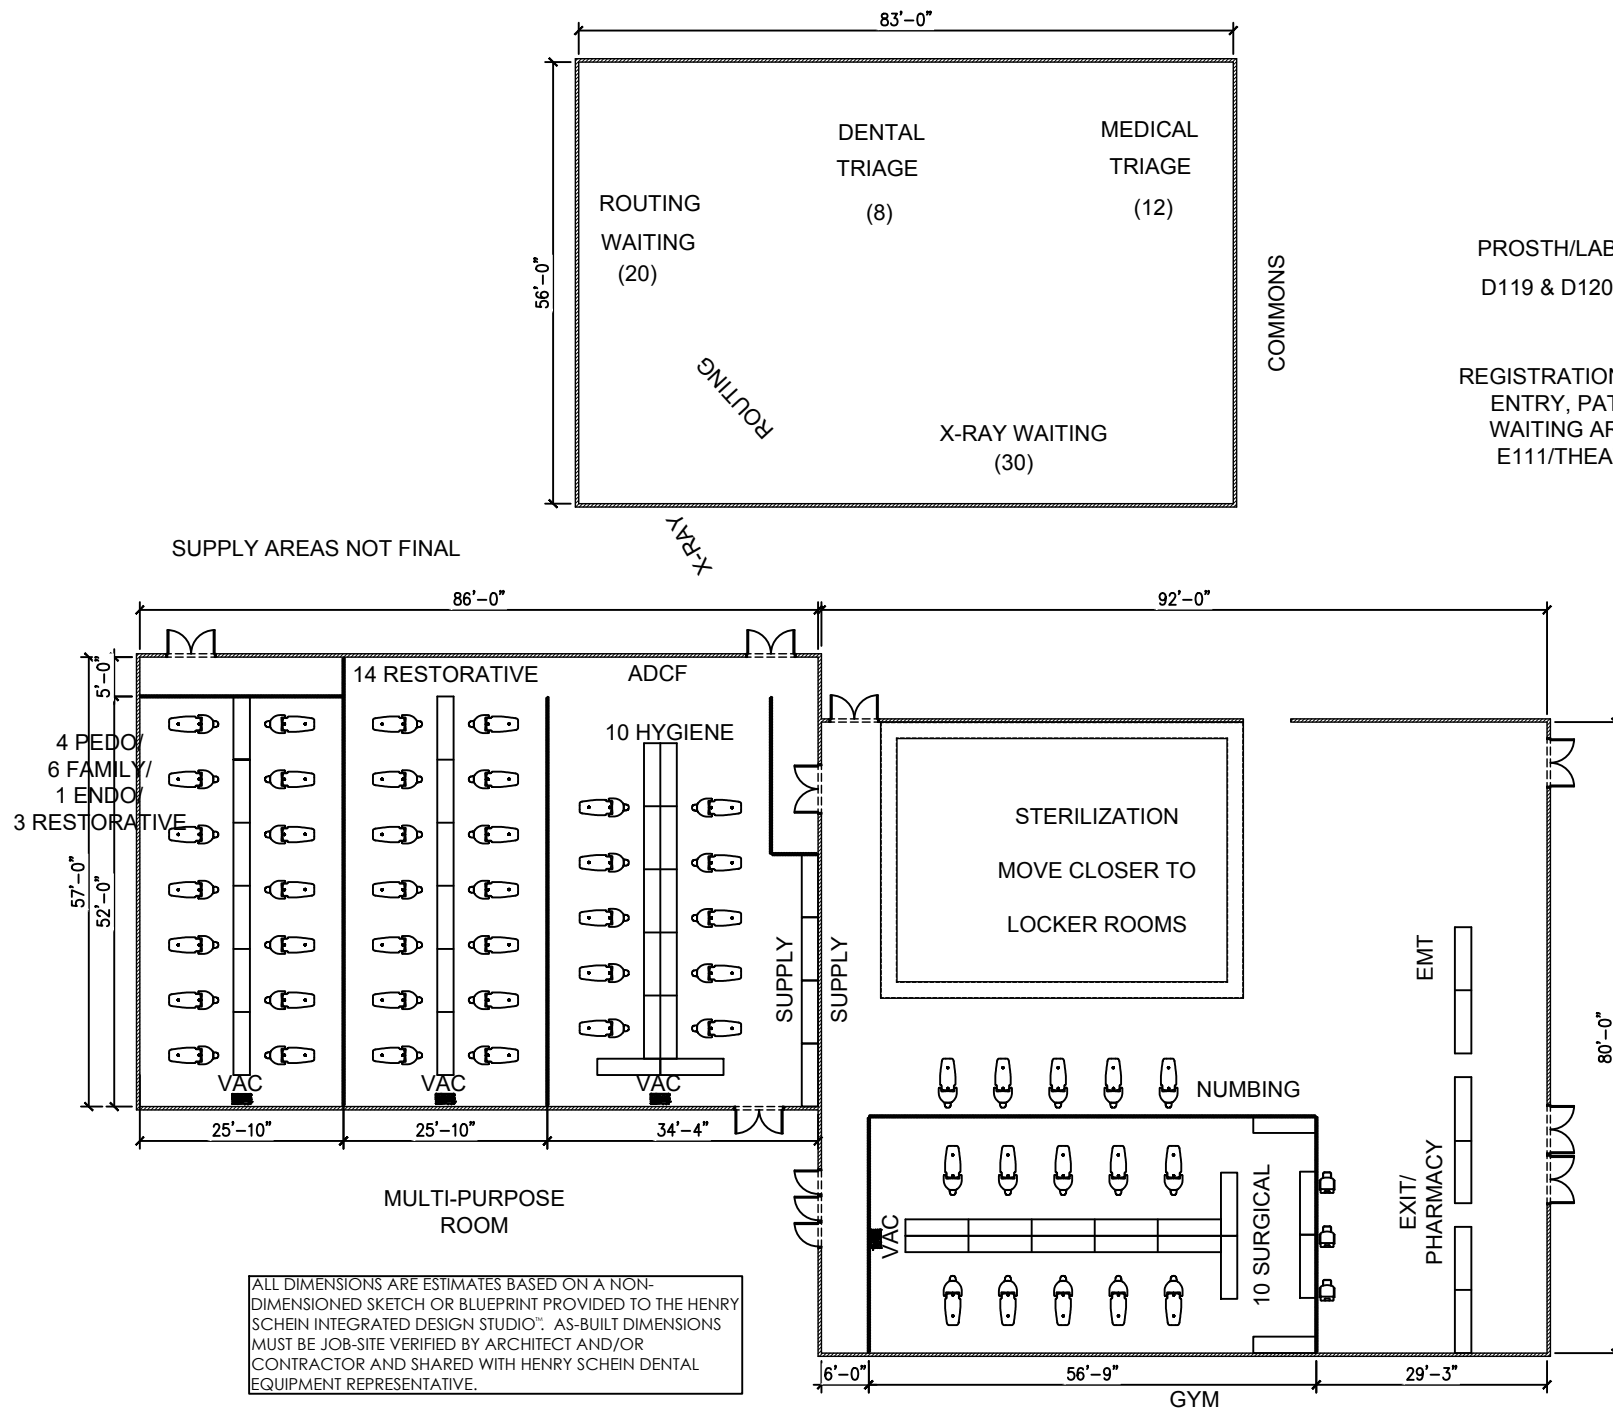

© 2025 HENRY SCHEIN, INC. THE INTEGRATED DESIGN STUDIO IS PROVIDING THIS PLAN AS A PROFESSIONAL SERVICE AND IT IS NOT INTENDED FOR CONSTRUCTION. PERMIT DRAWINGS ARE THE RESPONSIBILITY OF THE ARCHITECT. THIS PLAN MAY NOT BE USED OR REPRODUCED WITHOUT EXPRESSED WRITTEN CONSENT OF HENRY SCHEIN, INC. AND FULL PAYMENT OF ANY ASSOCIATED DESIGN FEES. IT IS THE ARCHITECT AND/OR CONTRACTOR'S RESPONSIBILITY TO VERIFY THAT ALL CODE RESTRICTIONS AND CLEARANCES ARE MET.
USABLE SQFT: TBD
SCALE: N.T.S.
DATE: 7/17/2025
DESIGNED BY: TJK
PROJECT #: 24-0103